




Planning & Development

1000 SPRING LOOP

Case: 05-12

REZONING

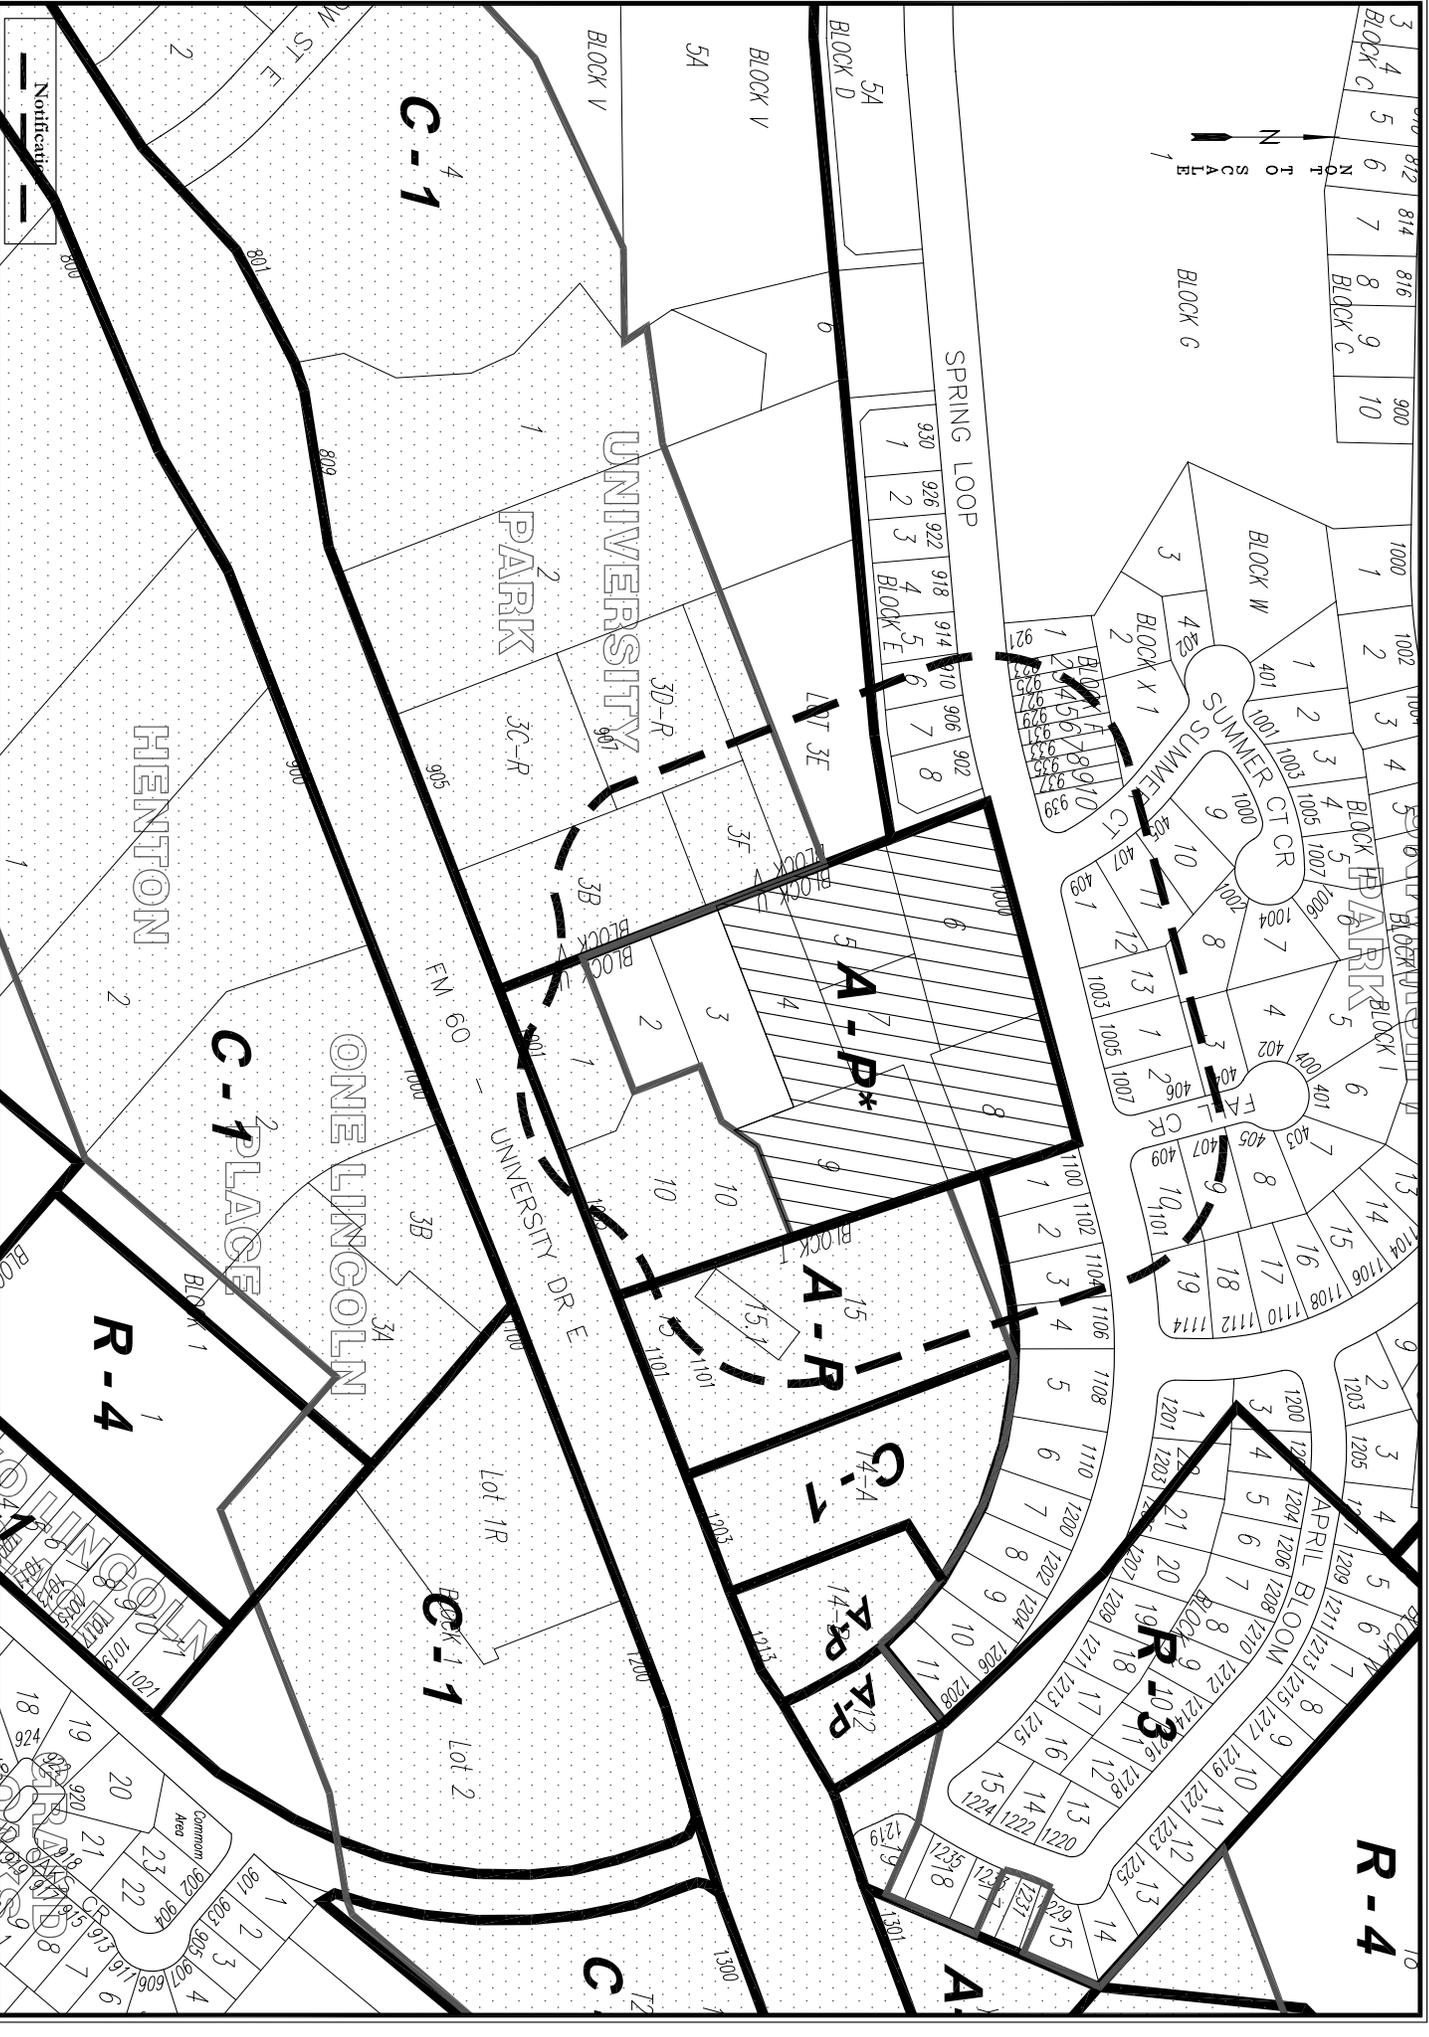

North Arrow

NOT TO SCALE