

ORDINANCE NO. _____

AN ORDINANCE AMENDING CHAPTER 12, "UNIFIED DEVELOPMENT ORDINANCE," SECTION 4.2, "OFFICIAL ZONING MAP," OF THE CODE OF ORDINANCES OF THE CITY OF COLLEGE STATION, TEXAS, BY CHANGING THE ZONING DISTRICT BOUNDARIES AFFECTING CERTAIN PROPERTIES AS DESCRIBED BELOW; DECLARING A PENALTY; AND PROVIDING AN EFFECTIVE DATE.

BE IT ORDAINED BY THE CITY COUNCIL OF THE CITY OF COLLEGE STATION, TEXAS:

PART 1: That Chapter 12, "Unified Development Ordinance," Section 4.2, "Official Zoning Map," of the Code of Ordinances of the City of College Station, Texas, be amended as set out in Exhibit "A", attached hereto and made a part of this ordinance for all purposes.

PART 2: That any person, firm, or corporation violating any of the provisions of this chapter shall be deemed guilty of a misdemeanor, and upon conviction thereof shall be punishable by a fine of not less than Twenty-five Dollars (\$25.00) nor more than Two Thousand Dollars (\$2,000.00). Each day such violation shall continue or be permitted to continue, shall be deemed a separate offense. Said Ordinance, being a penal ordinance, becomes effective ten (10) days after its date of passage by the City Council, as provided by Section 34 of the Charter of the City of College Station.

PASSED, ADOPTED and APPROVED this 23rd day of June, 2005.

APPROVED:

RON SILVIA, Mayor

ATTEST:

Connie Hooks, City Secretary

APPROVED:




City Attorney

EXHIBIT "A"

That Chapter 12, "Unified Development Ordinance," Section 4.2, "Official Zoning Map," of the Code of Ordinances of the City of College Station, Texas, is hereby amended as follows:

The following property is rezoned from C-1 General Commercial to R-6 High Density Multi-Family:

LOT 1 OF THE CALLAWAY HOUSE PARKING SUBDIVISION, SHOWN GRAPHICALLY IN THE ATTACHED EXHIBIT "B."

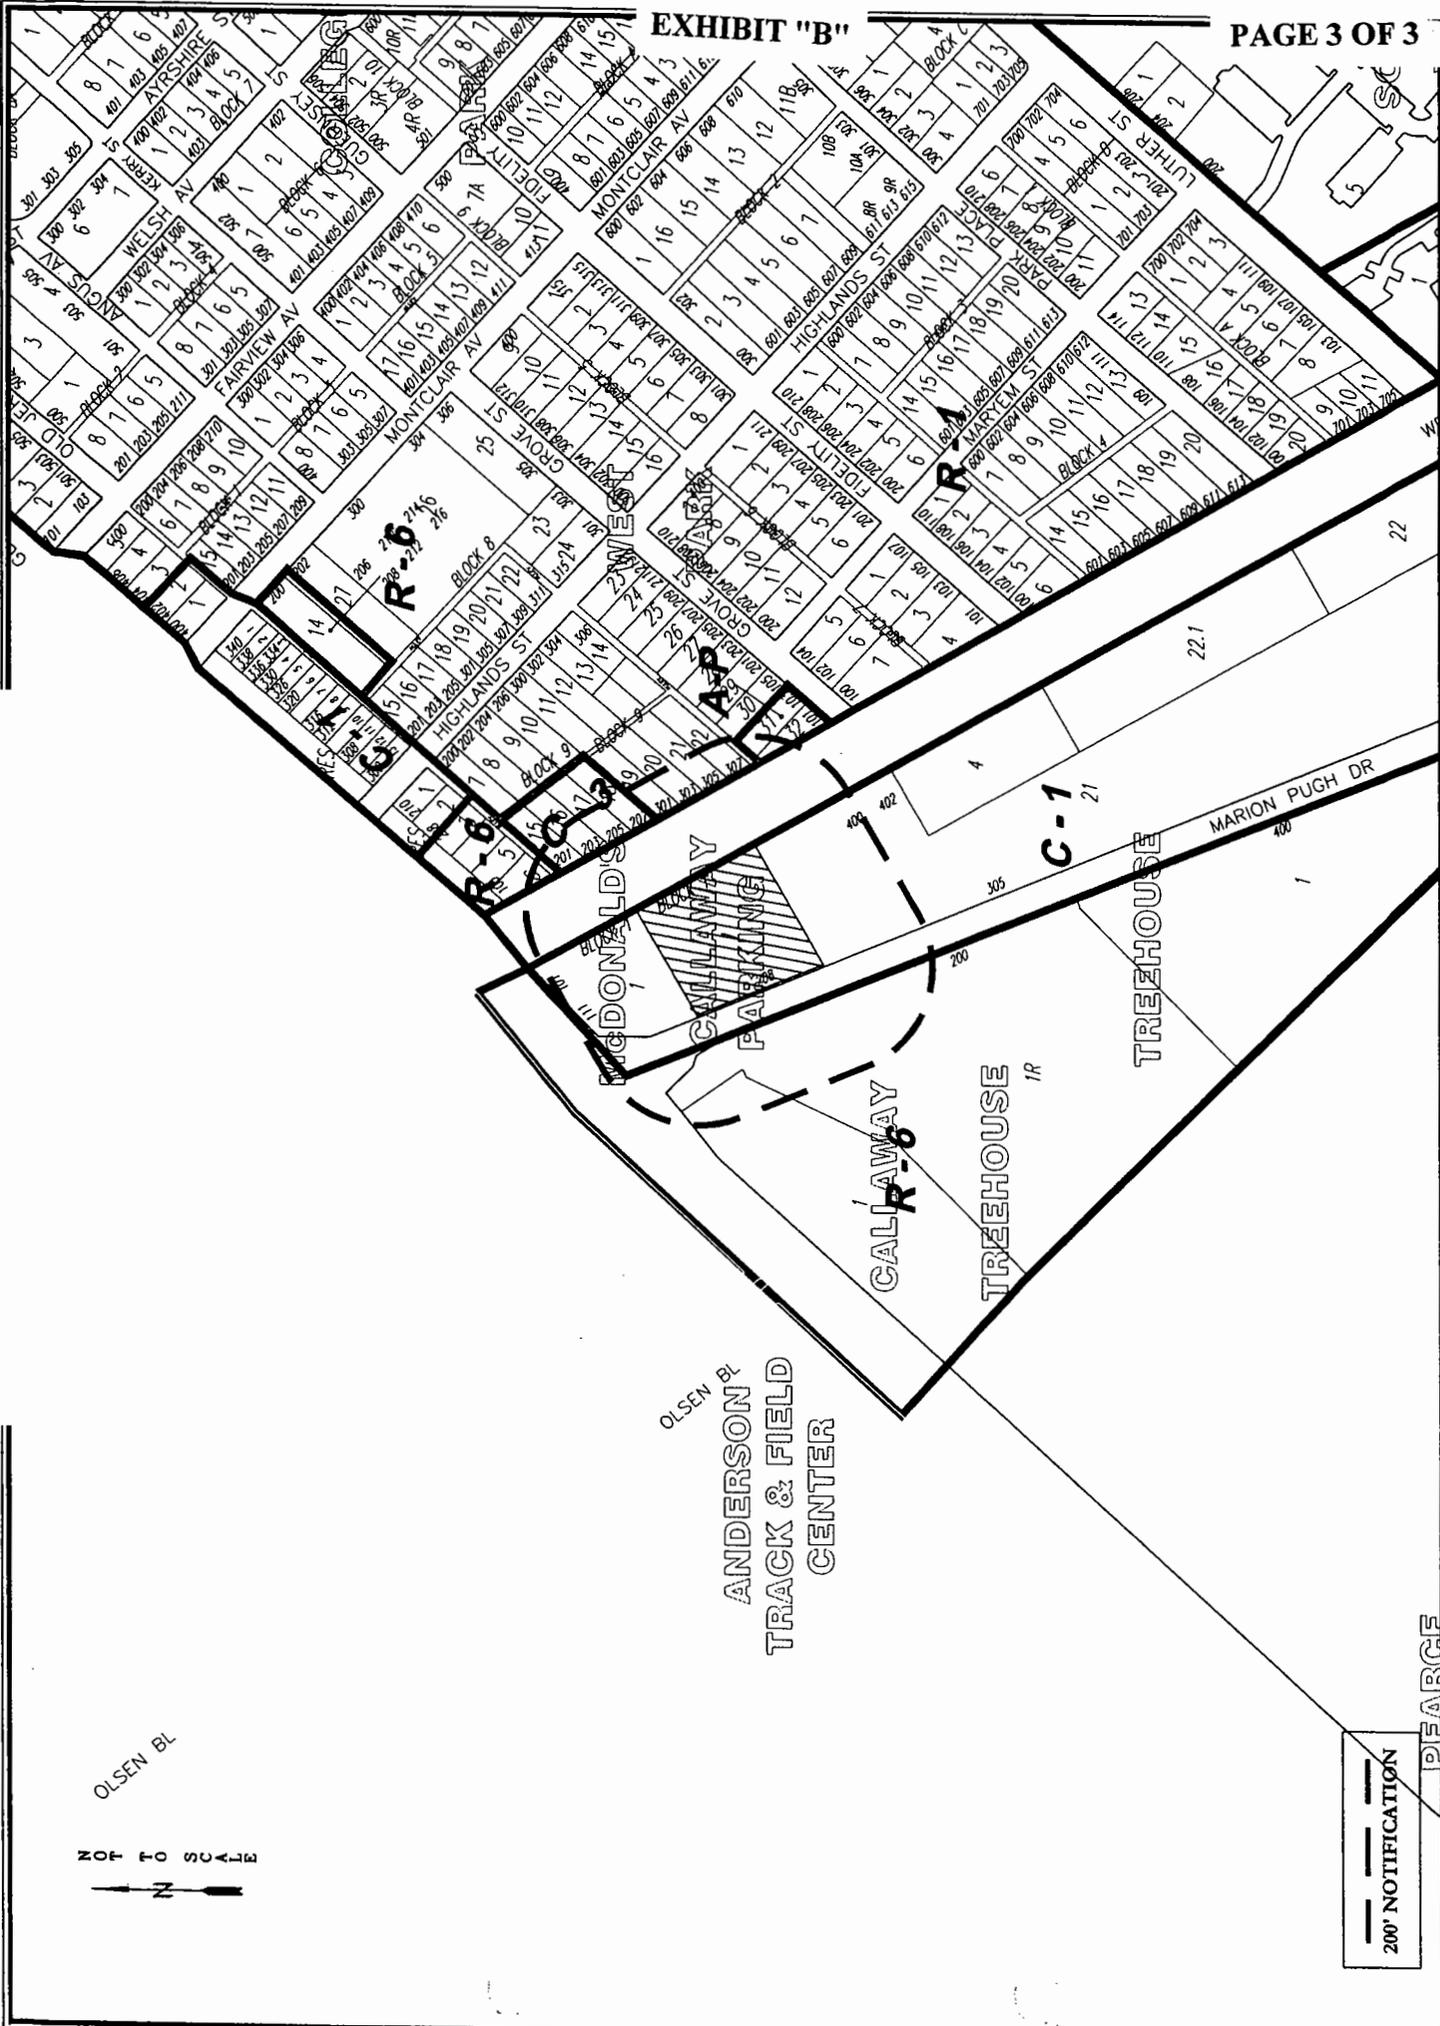

NOT TO SCALE



200' NOTIFICATION

REZONING

Case: 05-75

CALLAWAY HOUSE

Planning & Development

